


1F平面図 1/100

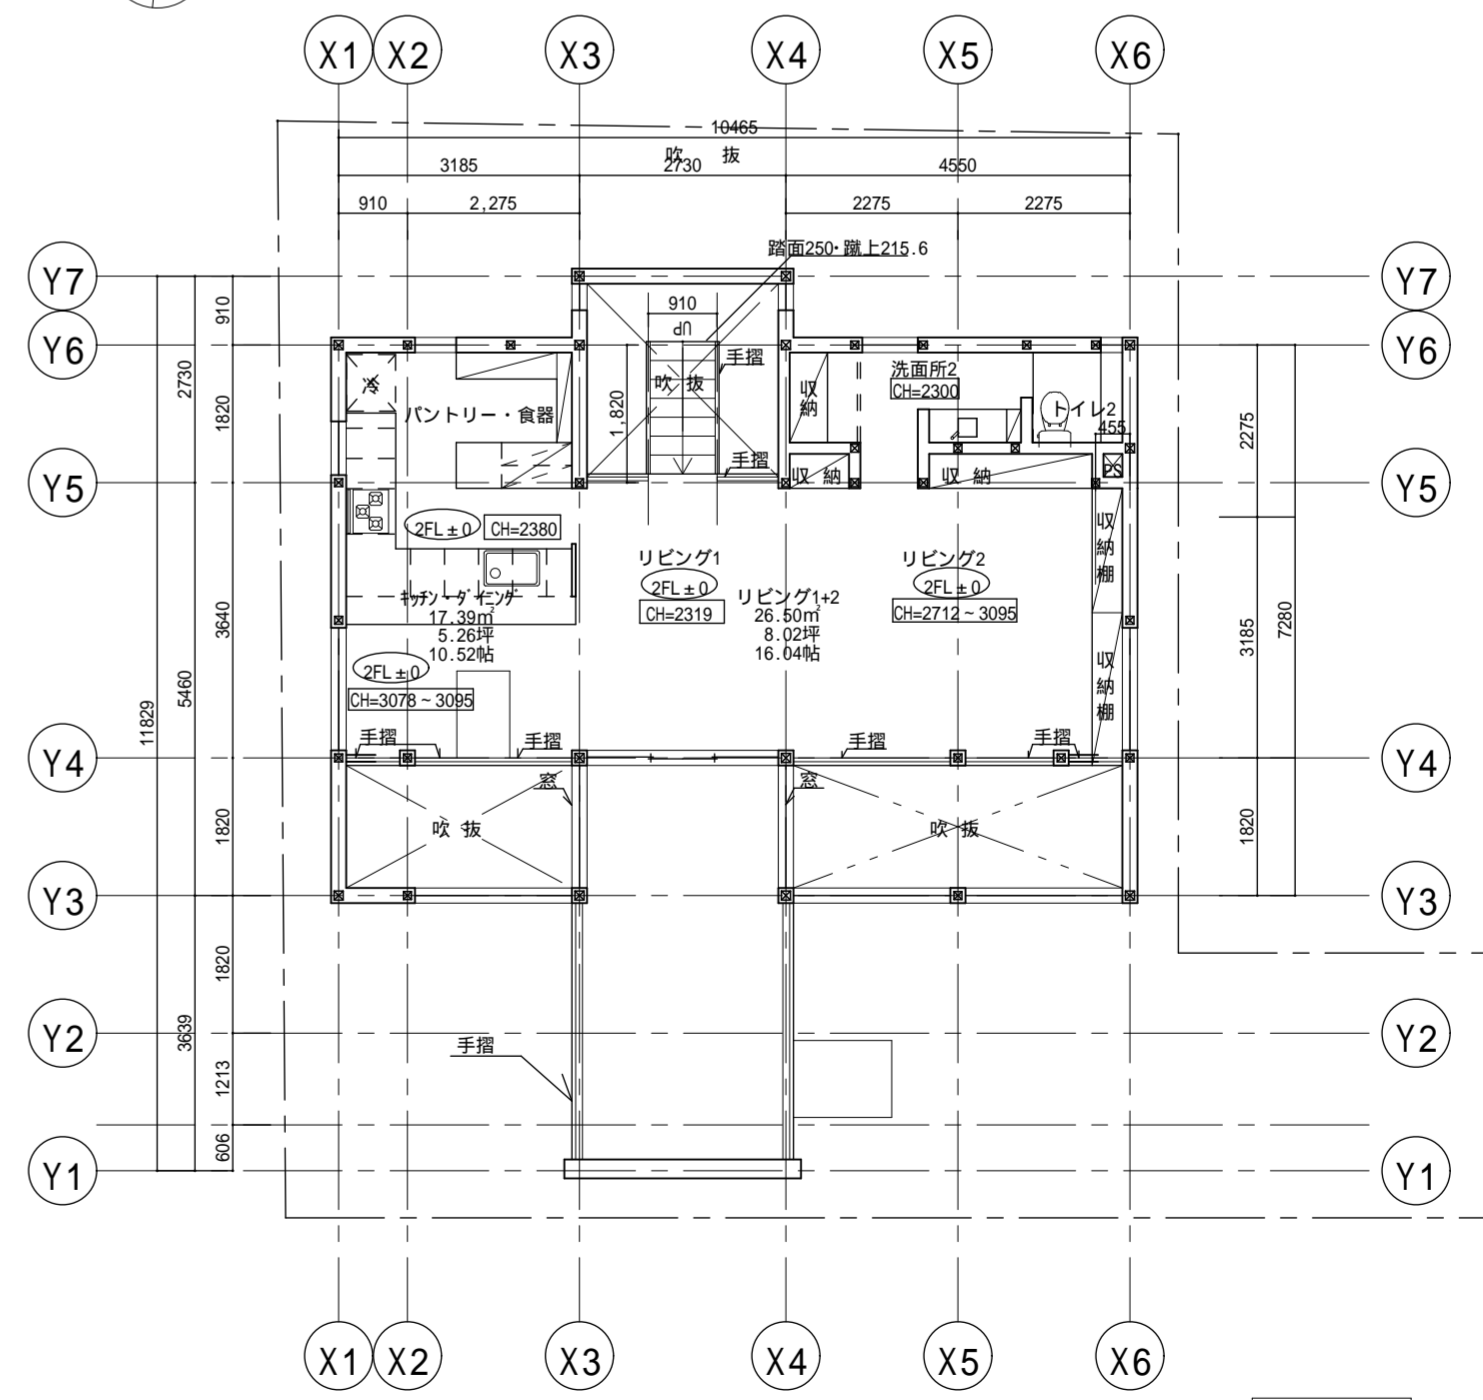

2F平面図 1/100